


HORSESHOE BIKE RACK (2 BIKES)
 CREATIVE PIPE, INC. (OR APPROVED EQUAL)
 MODEL: HS2-E
 800-644-8461

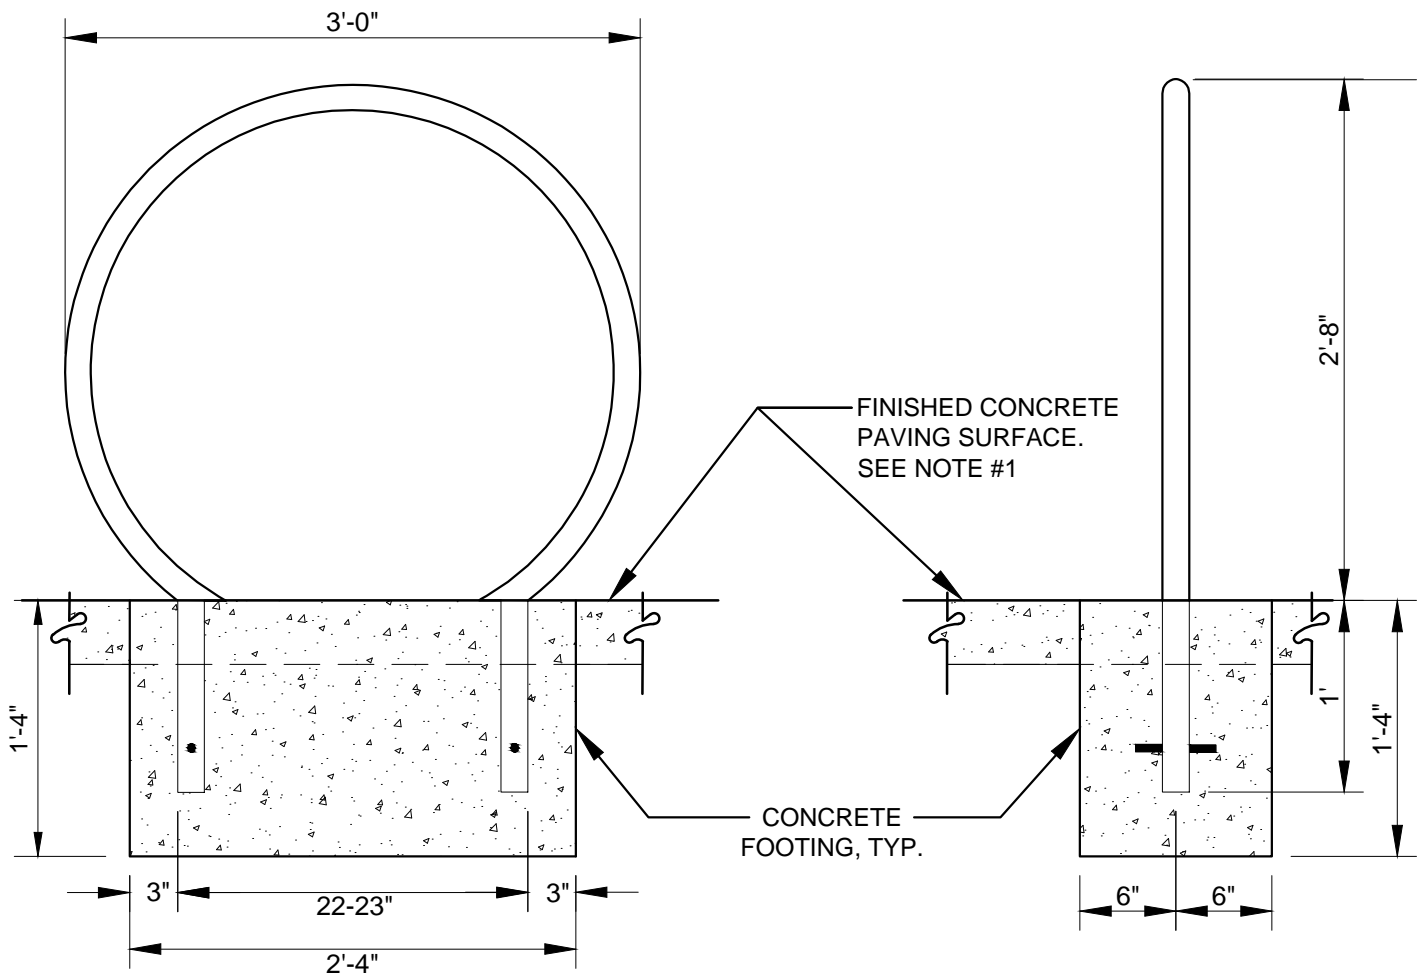

RACK FRONT VIEW

RACK SIDE VIEW

NOTES:

1. CONCRETE SURFACING SHALL BE 4" THICK, MINIMUM.
2. FOOTING SHALL BE PER MANUFACTURER'S RECOMMENDATION AND SHALL BE HELD LOW TO ALLOW FOR FINISHED PAVED SURFACE ABOVE FOOTING.



SCALE: 1" = 1'-0"

CITY OF FREMONT PARK STANDARD DETAILS

BIKE RACK

DATE APPROVED BY CITY COUNCIL
 December 13, 2011

RESOLUTION NO. 2011-65

SENIOR LANDSCAPE ARCHITECT

[Signature]

COMMUNITY SERVICES DIRECTOR

[Signature]

APR.	REVISED	DATE
REVISIONS		

FILE NO.	SCALE	DRAWN	CHECKED	DATE	DWG NO.	
PSD SF-5.DWG	1" = 1'-0"	AM	RER	03/28/2011	PSD SF-5	1 OF 1